

Laarman's Erf

landschapsplan




Schaal 1:500

28 april 2014

Laarman's Erf

landschapsplan

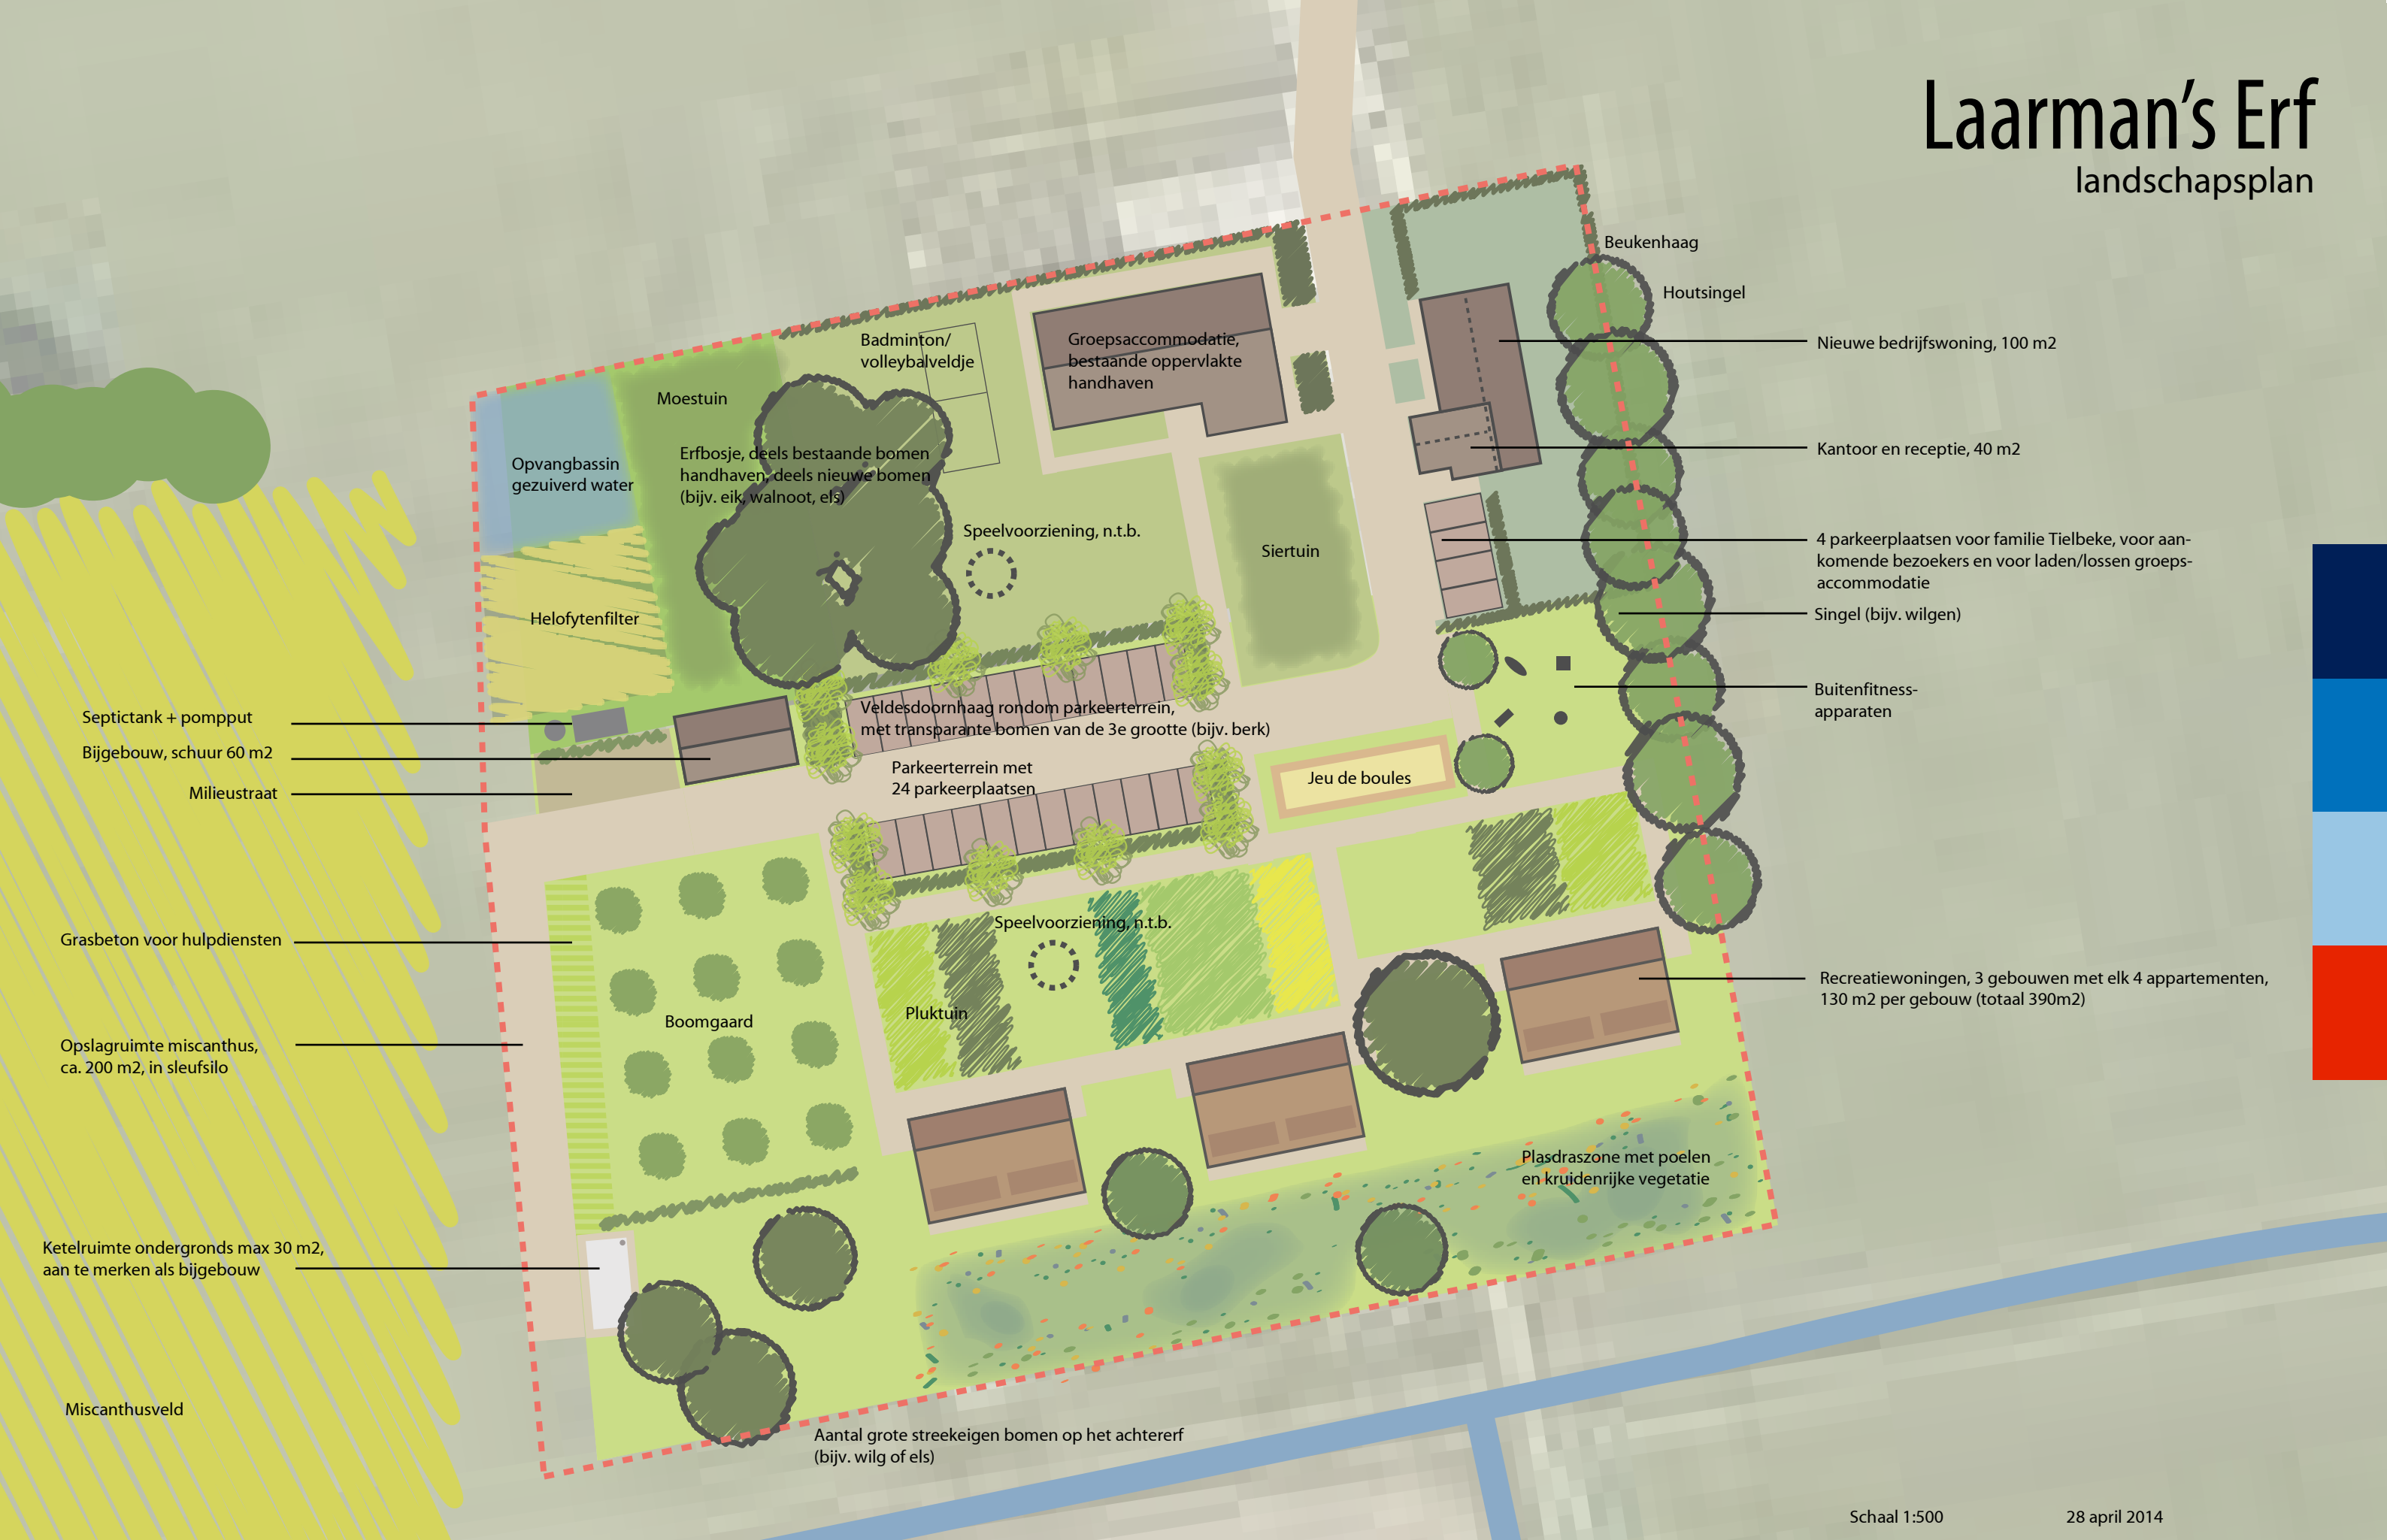

Schaal 1:500

28 april 2014